
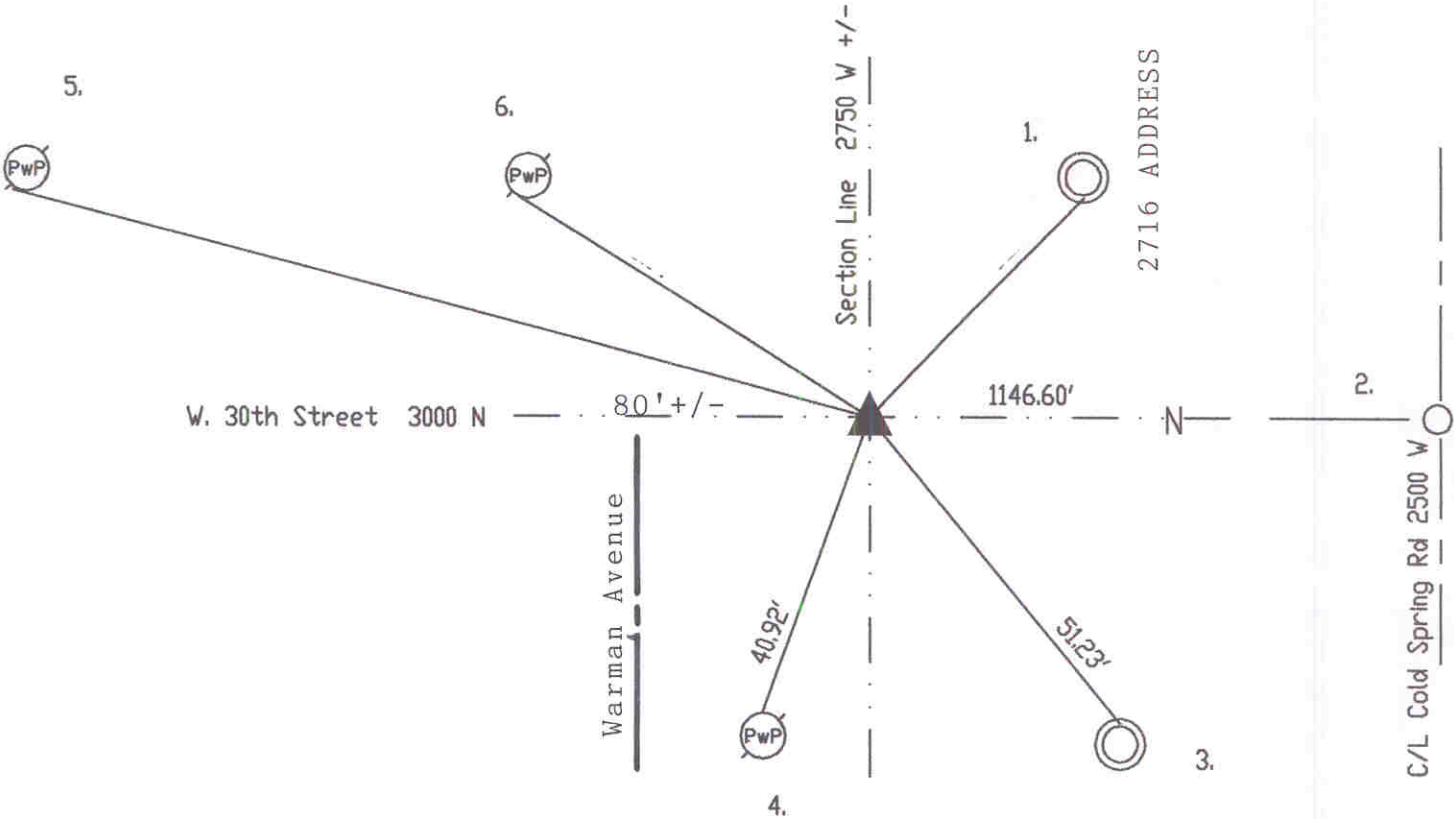


OFFICE OF THE MARION COUNTY SURVEYOR
SECTION RECORD CORNER
SECTION 28 TOWNSHIP 16 RANGE 3
DATE: -7-18-99- 6-13-04
PARTY CHIEF: Wilcoxon
CREW: _____
TYPE OF MARKER: Found (2) PK nails side by side
METHOD OF ESTABLISHMENT: County: 3" down
EDM ties
IN. S.P.C. E ZONE, NAD 83
NAME: 16032802
N: 506539.7670(m)
E: 53764.6420(m)

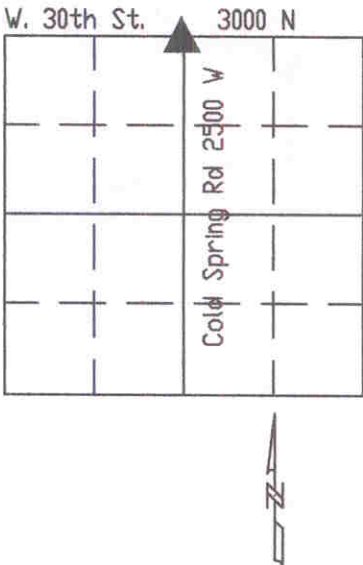

SC632802

REF.	DISTANCE	DESCRIPTION
1.	37.55'	Cut 'x' S-edge of manhole rim
2.	1146.60'	Due E to C/L of Cold Spring Road
3.	51.23'	Cut 'x' N-edge of manhole rim
4.	40.92'	Railroad spike N PwP#247-430B
5.	121.83'	Mag nail w/brass washer SW PwP#142-430A 12"up
6.	44.98'	Mag nail w/brass washer SW PwP#143-430A 12"up